








Legend:

-  GRAVEL LOOP
-  GREEN FLOW TRAIL
-  BLUE TECH TRAIL
-  UPHILL TRAIL
-  RUN BIKE GREEN TRAIL
-  WATER LINE
-  HOSE BIB



District of Lake County

Executive Design

Track Design:

Cam Sorensen

Tech. Drawer:

Michael Tully

Client:

District of Lake
Country

Project number:

24-001

Copyright Reserved - This plan and design are, and at all times, remain the exclusive property of Contour Trails and may not be used or reproduced without written consent

MASTER PLAN TRAILS MAP

26-04-2024

Scale: 1:820 / A3



Legend:

- GRAVEL LOOP
- GREEN FLOW TRAIL
- BLUE TECH TRAIL
- UPHILL TRAIL
- RUN BIKE GREEN TRAIL
- WATER LINE
- HOSE BIB



District of Lake County

Executive Design

Track Design:

Cam Sorensen

Tech. Drawer:

Michael Tully

Client:

District of Lake
Country

Project number:

24-001

Copyright Reserved - This plan and design are, and at all times, remain the exclusive property of Contour Trails and may not be used or reproduced without written consent


MASTER PLAN TRAILS MAP

26-04-2024

Scale: 1:820 / A3



DIRT JUMPS PLAN - 1:250

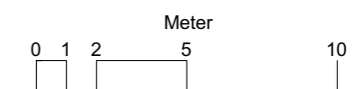

District of Lake County

Executive Design

Track Design:

Cam Sorensen

Tech. Drawer:

Michael Tully

Client:

District of Lake
Country

Project number:


24-001

Copyright Reserved - This plan and design are, and at all times, remain the exclusive property of Contour Trails and may not be used or reproduced without written consent

**EXECUTIVE DESIGN
JUMP LINES**


26-04-2024

Scale: 1:250 / A3

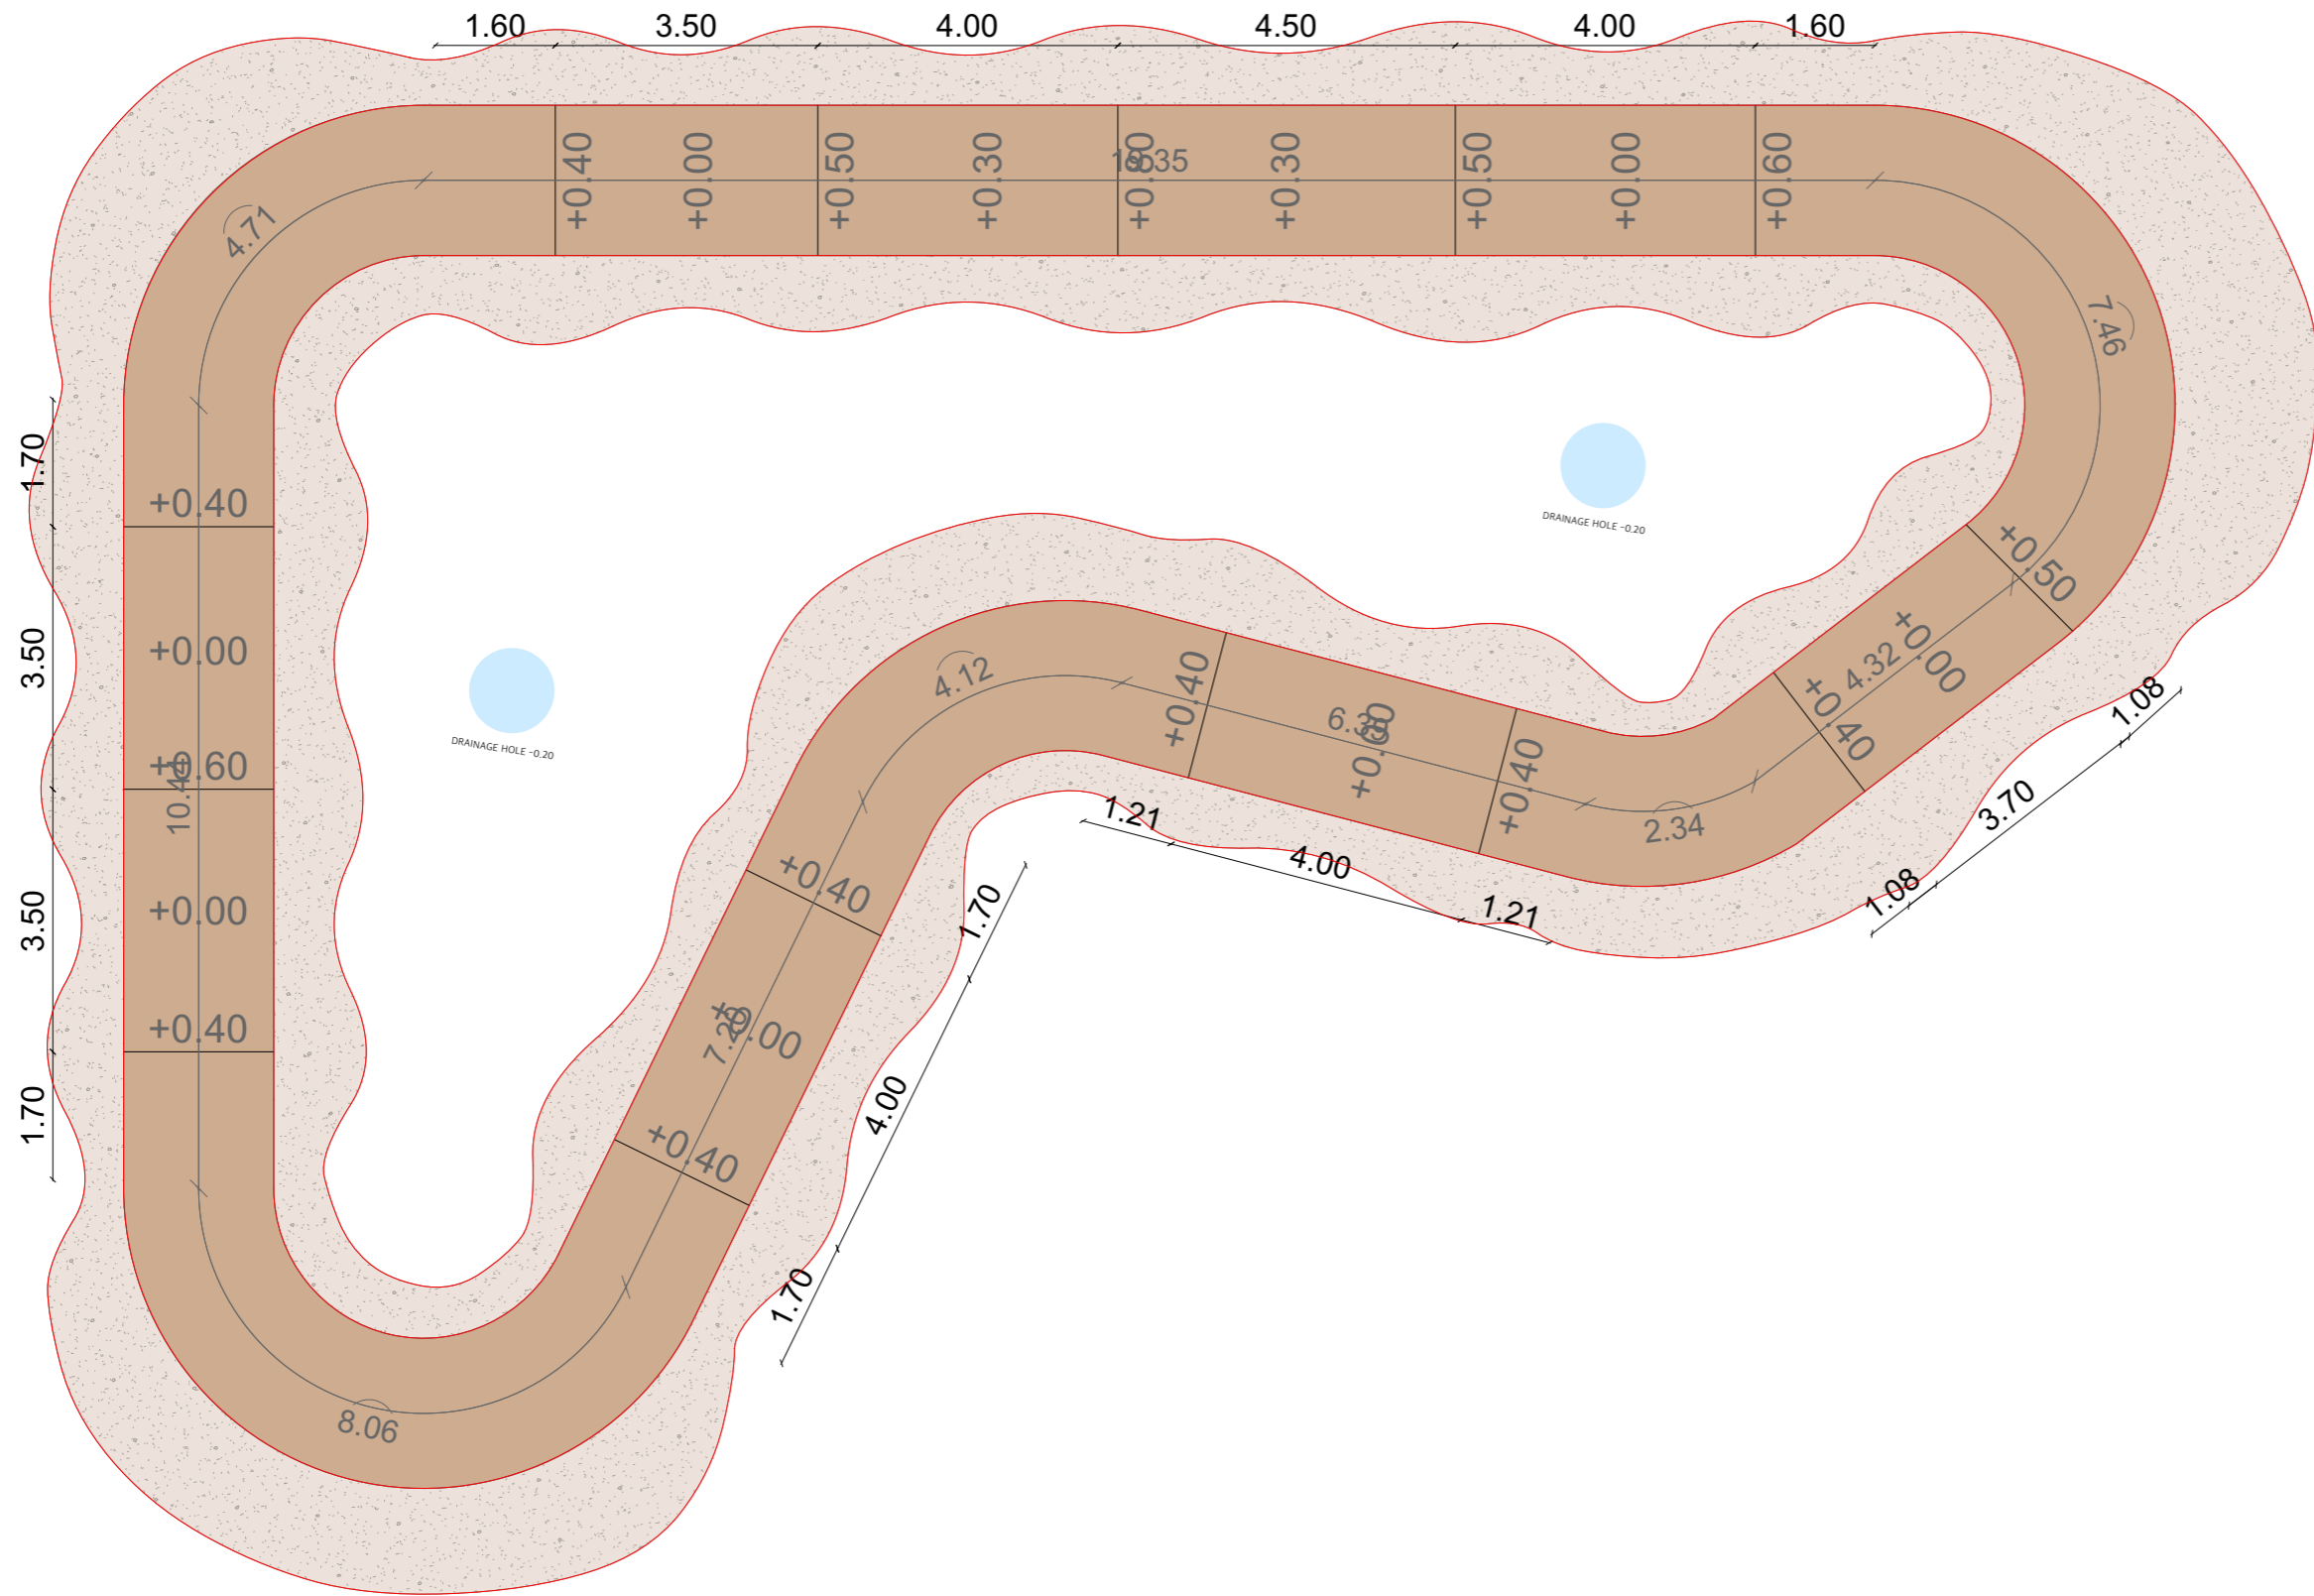

- Legend:
- PUMP TRACK
 - OUTSLOPES

PUMP TRACK PLAN - 1:200

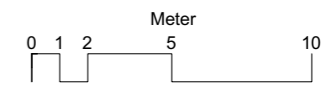

District of Lake County

Executive Design

Track Design:

Cam Sorensen

Tech. Drawer:

Michael Tully

Client:

District of Lake Country

Project number:

24-001

Copyright Reserved - This plan and design are, and at all times, remain the exclusive property of Contour Trails and may not be used or reproduced without written consent


EXECUTIVE DESIGN
ADULT PUMP TRACK

26-04-2024


Scale: 1:200 / A3

Legend:

- PUMP TRACK
- OUTSLOPES

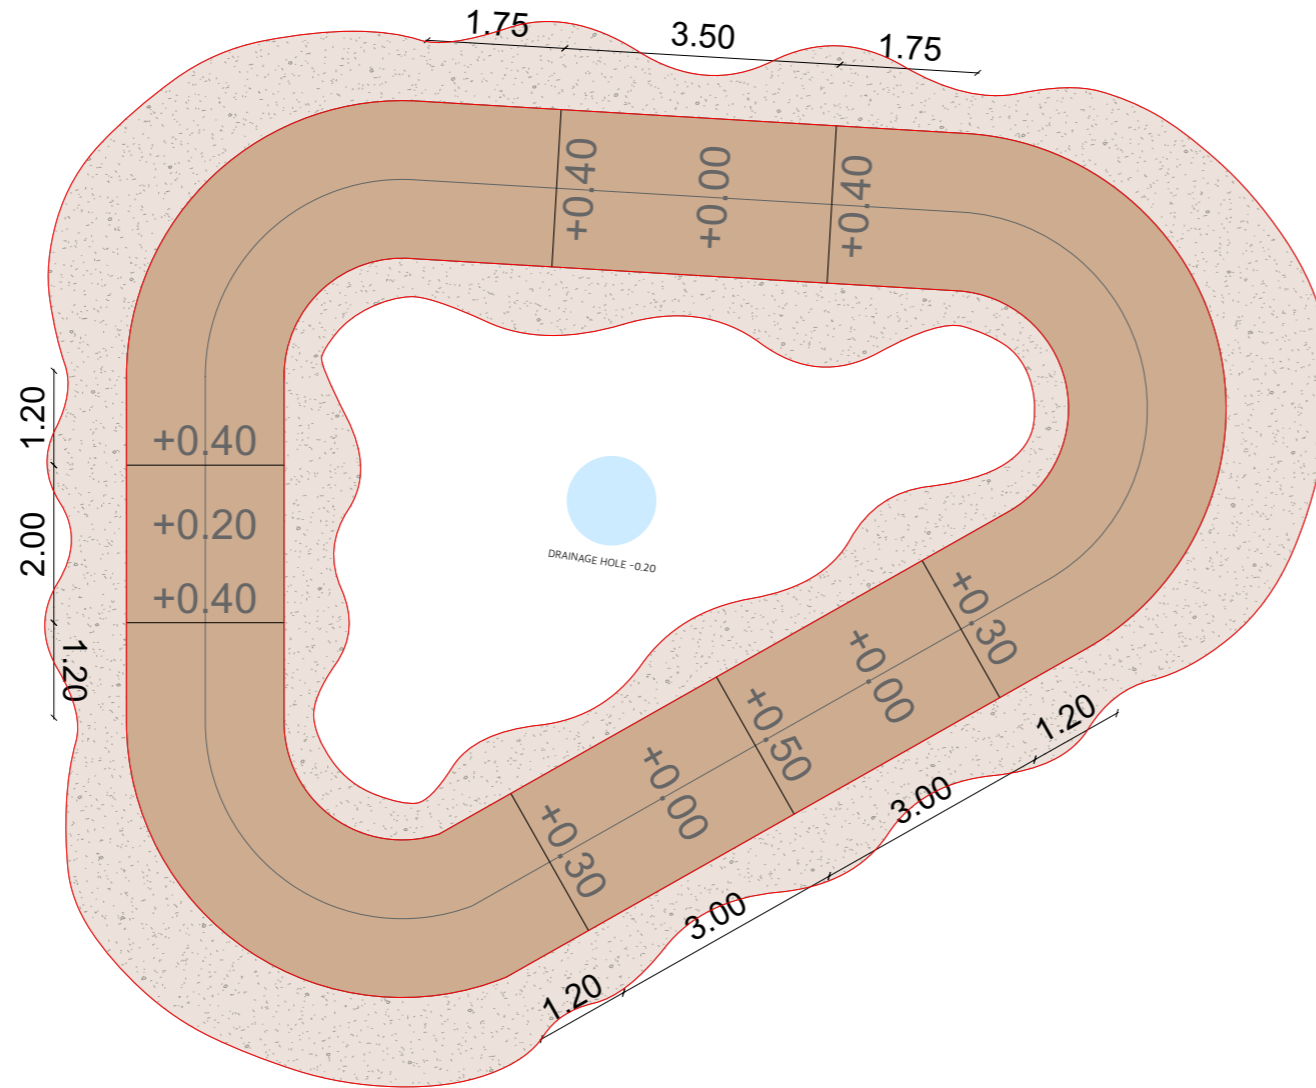

PUMP TRACK PLAN - 1:200

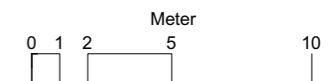

District of Lake County

Executive Design

Track Design:

Cam Sorensen

Tech. Drawer:

Michael Tully

Client:

District of Lake
Country

Project number:


24-001

Copyright Reserved - This plan and design are, and at all times, remain the exclusive property of Contour Trails and may not be used or reproduced without written consent


**EXECUTIVE DESIGN
KIDS PUMP TRACK**

26-04-2024

Scale: 1:200 / A3

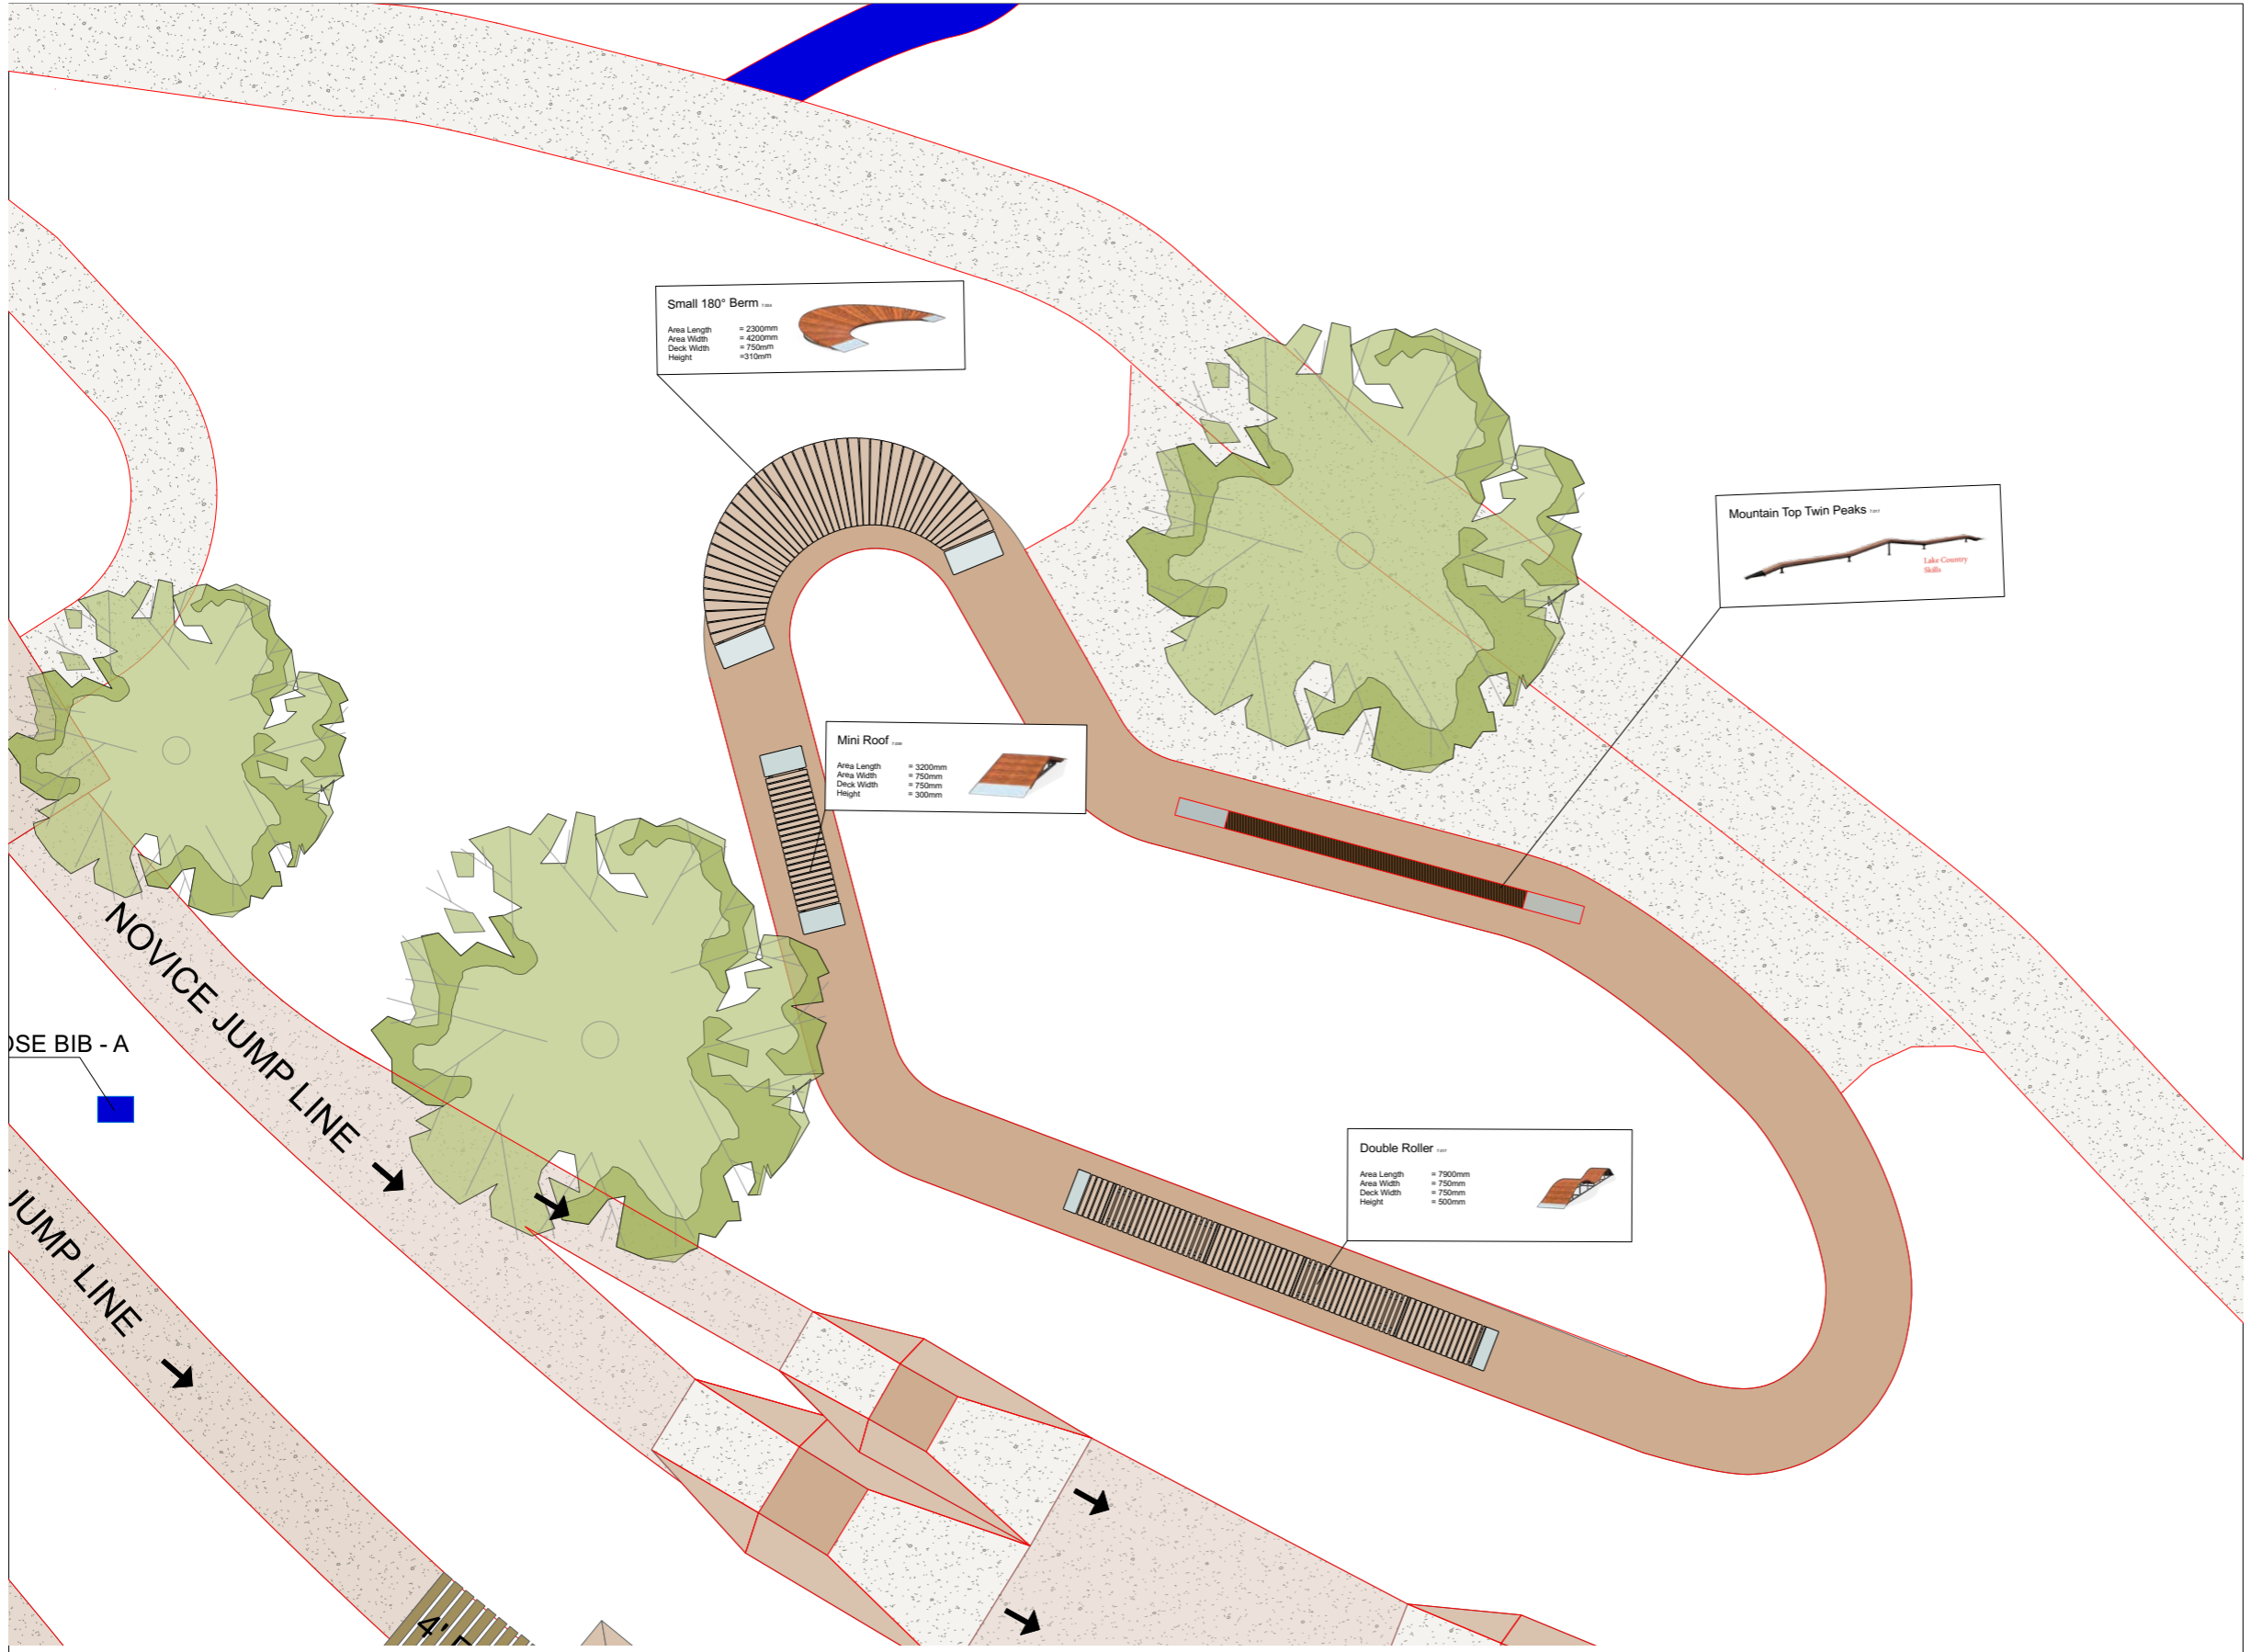

SKILLS AREA PLAN - 1:120

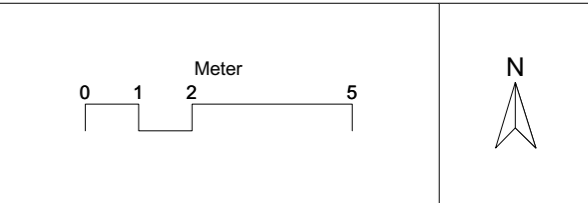


District of Lake County

Executive Design


Track Design:	Tech. Drawer:	Client:	Project number:
Cam Sorensen	Michael Tully	District of Lake County	24-001
Copyright Reserved - This plan and design are, and at all times, remain the exclusive property of Contour Trails and may not be used or reproduced without written consent			

**EXECUTIVE DESIGN
SKILLS AREA**

26-04-2024 Scale: 1:120 / A3

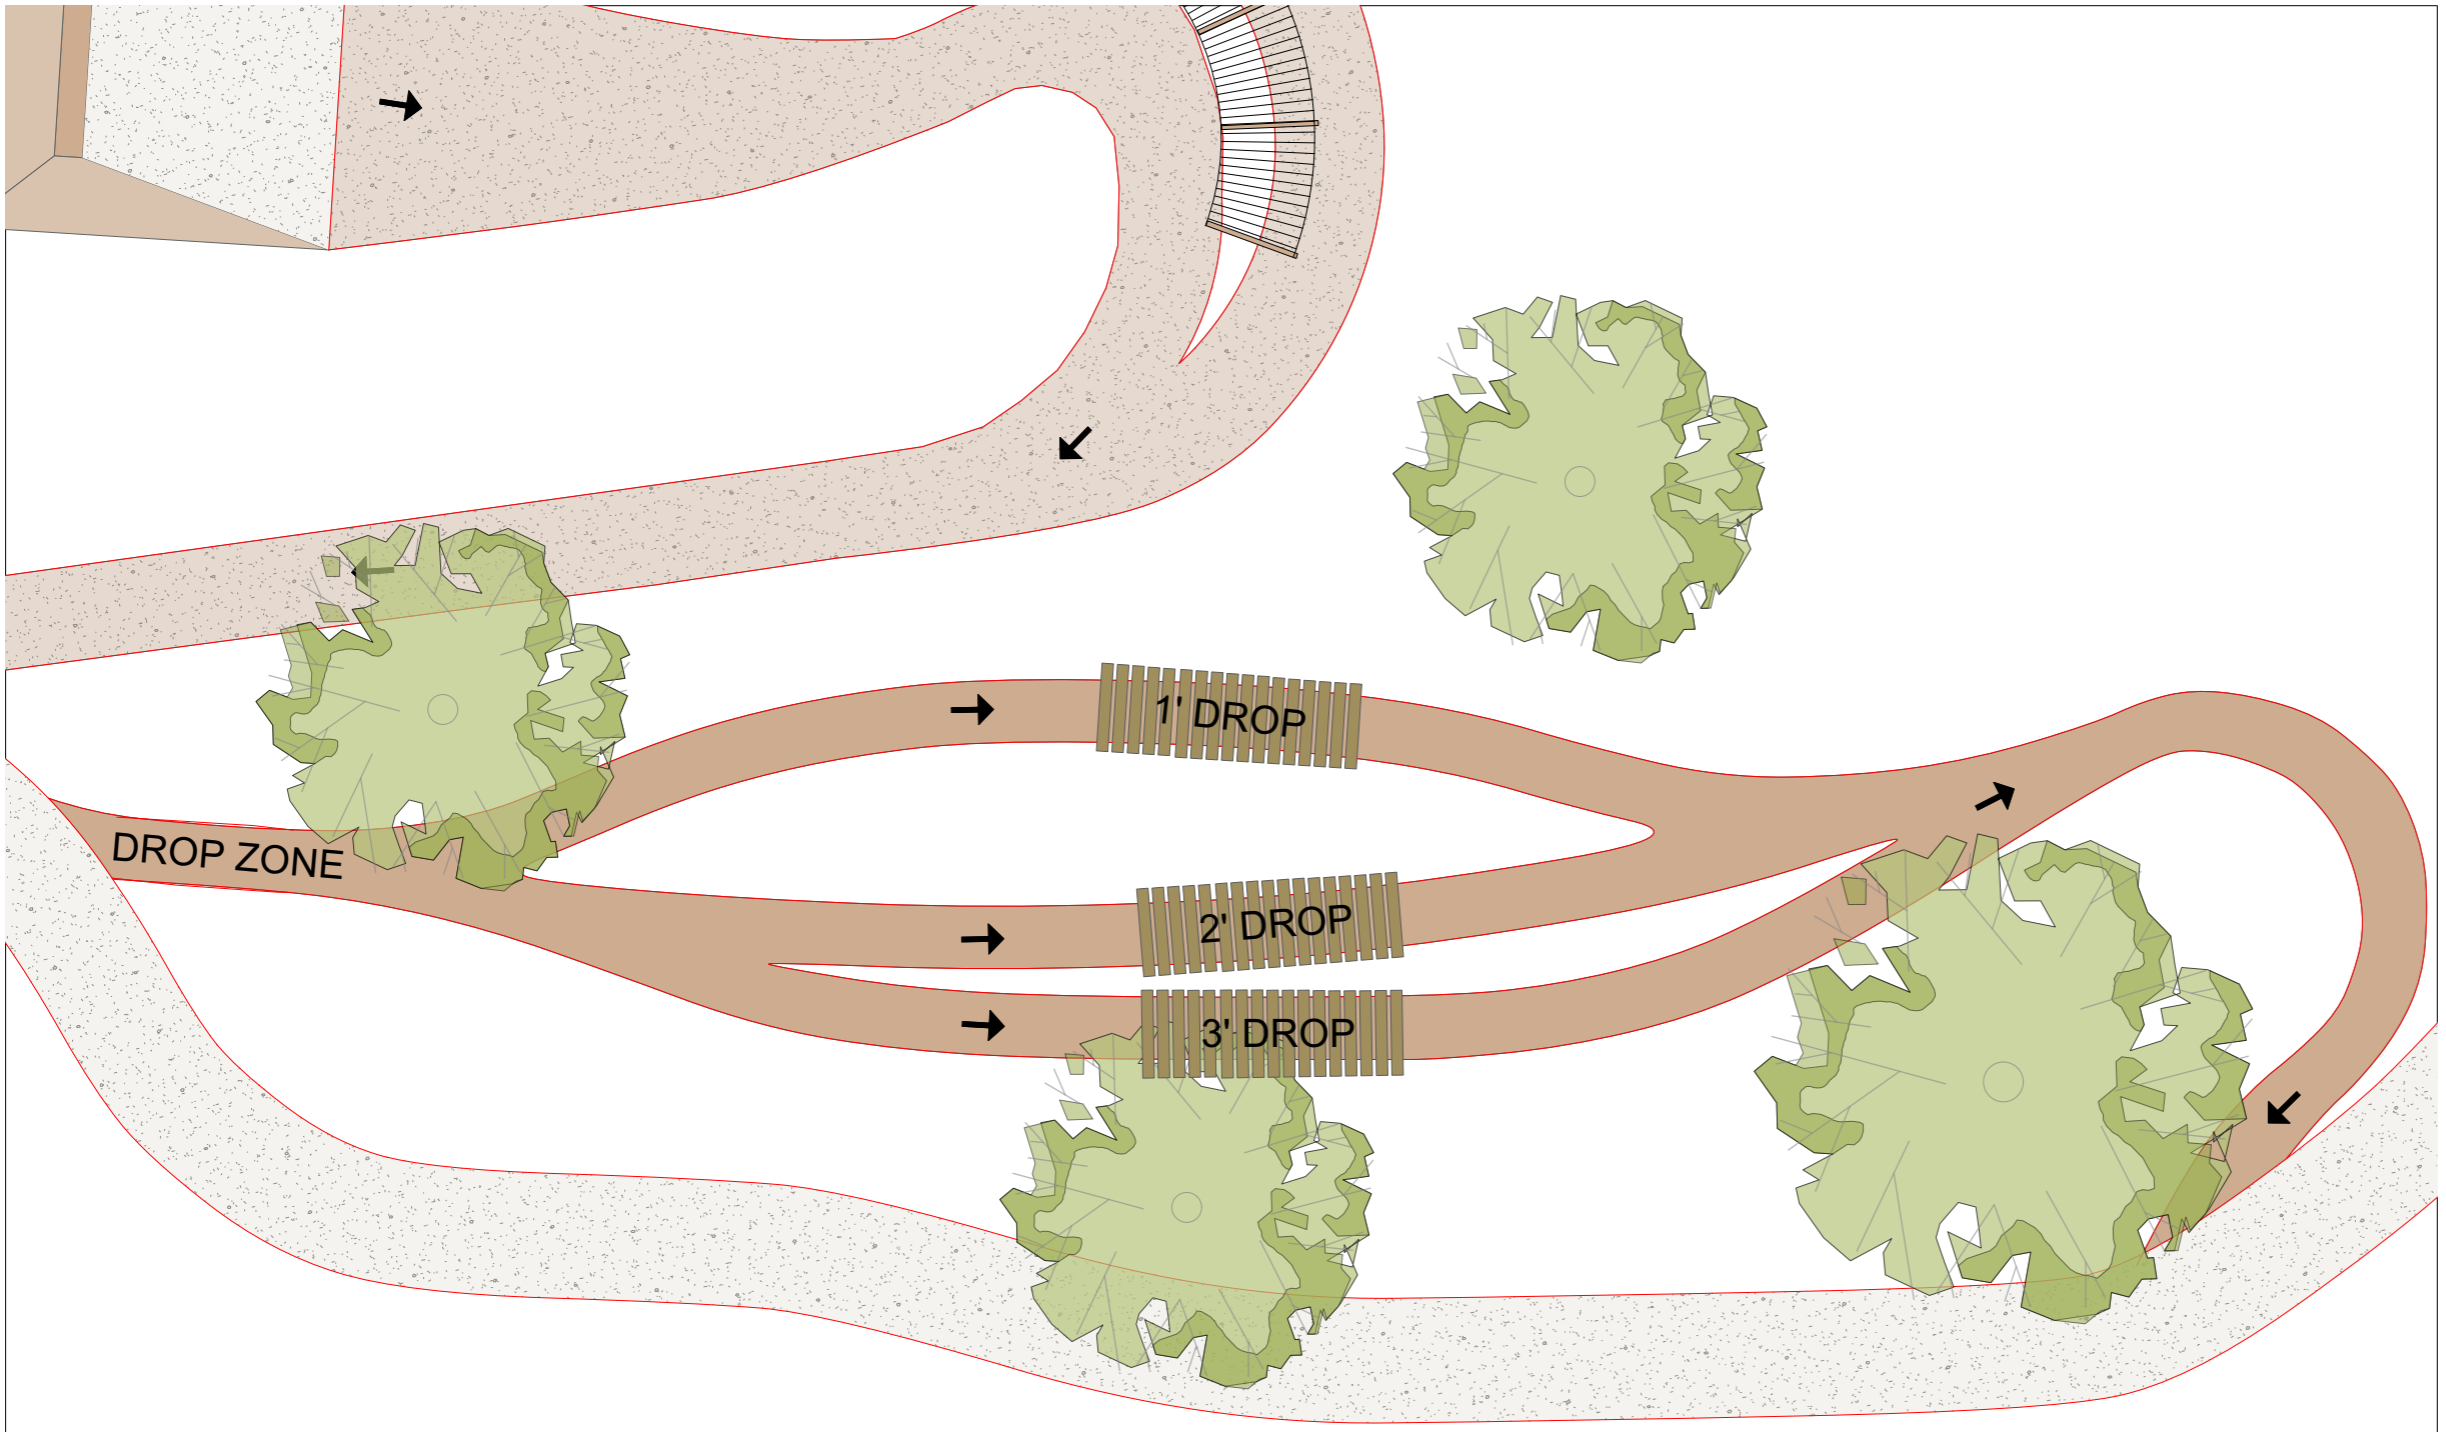

DROP ZONE AREA PLAN - 1:120

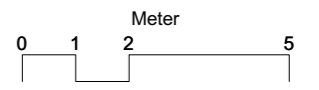

District of Lake County

Executive Design

Track Design:

Cam Sorensen

Tech. Drawer:

Michael Tully

Client:

District of Lake
Country

Project number:

24-001

Copyright Reserved - This plan and design are, and at all times, remain the exclusive property of Contour Trails and may not be used or reproduced without written consent

EXECUTIVE DESIGN
DROPS AREA

26-04-2024

Scale: 1:120 / A3