

SECTIONS (NTS)


CONTEXT PLAN

SCALE 1:4000




MATCH LINE- SEE SHEET 3

SCALE 1:800

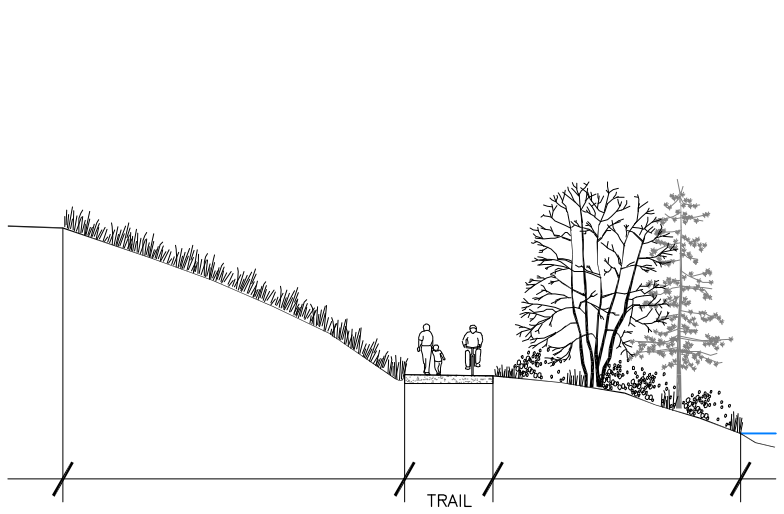



SECTION A

SCALE 1:250

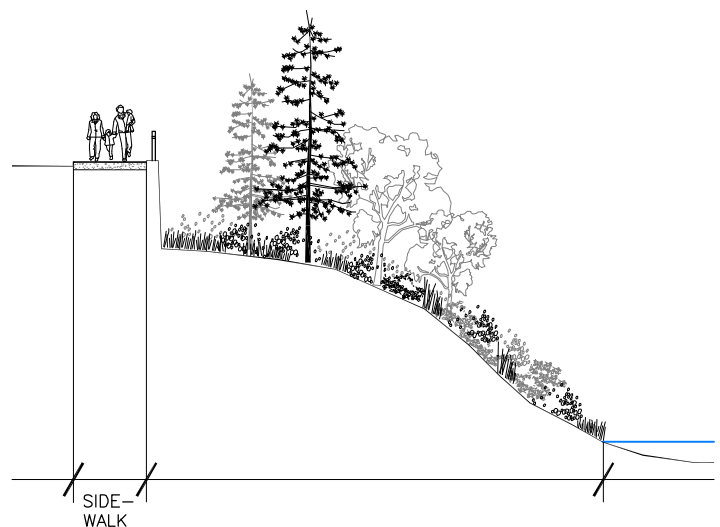

SECTION B

SCALE 1:250

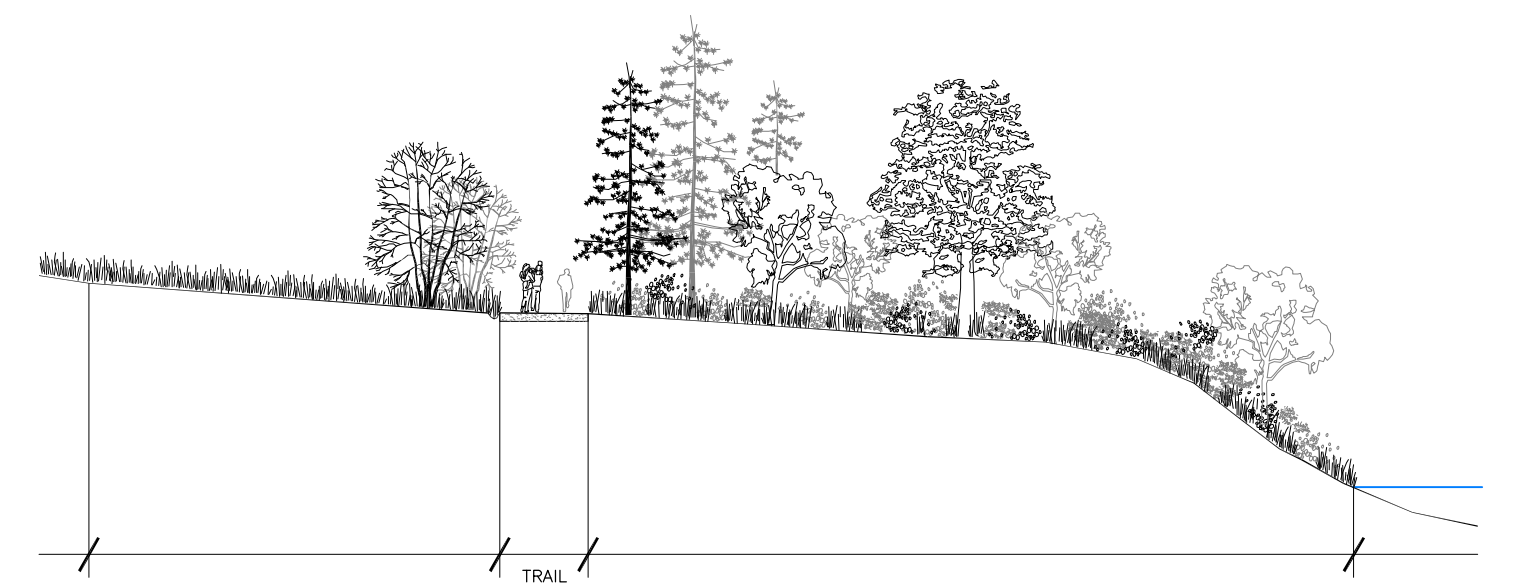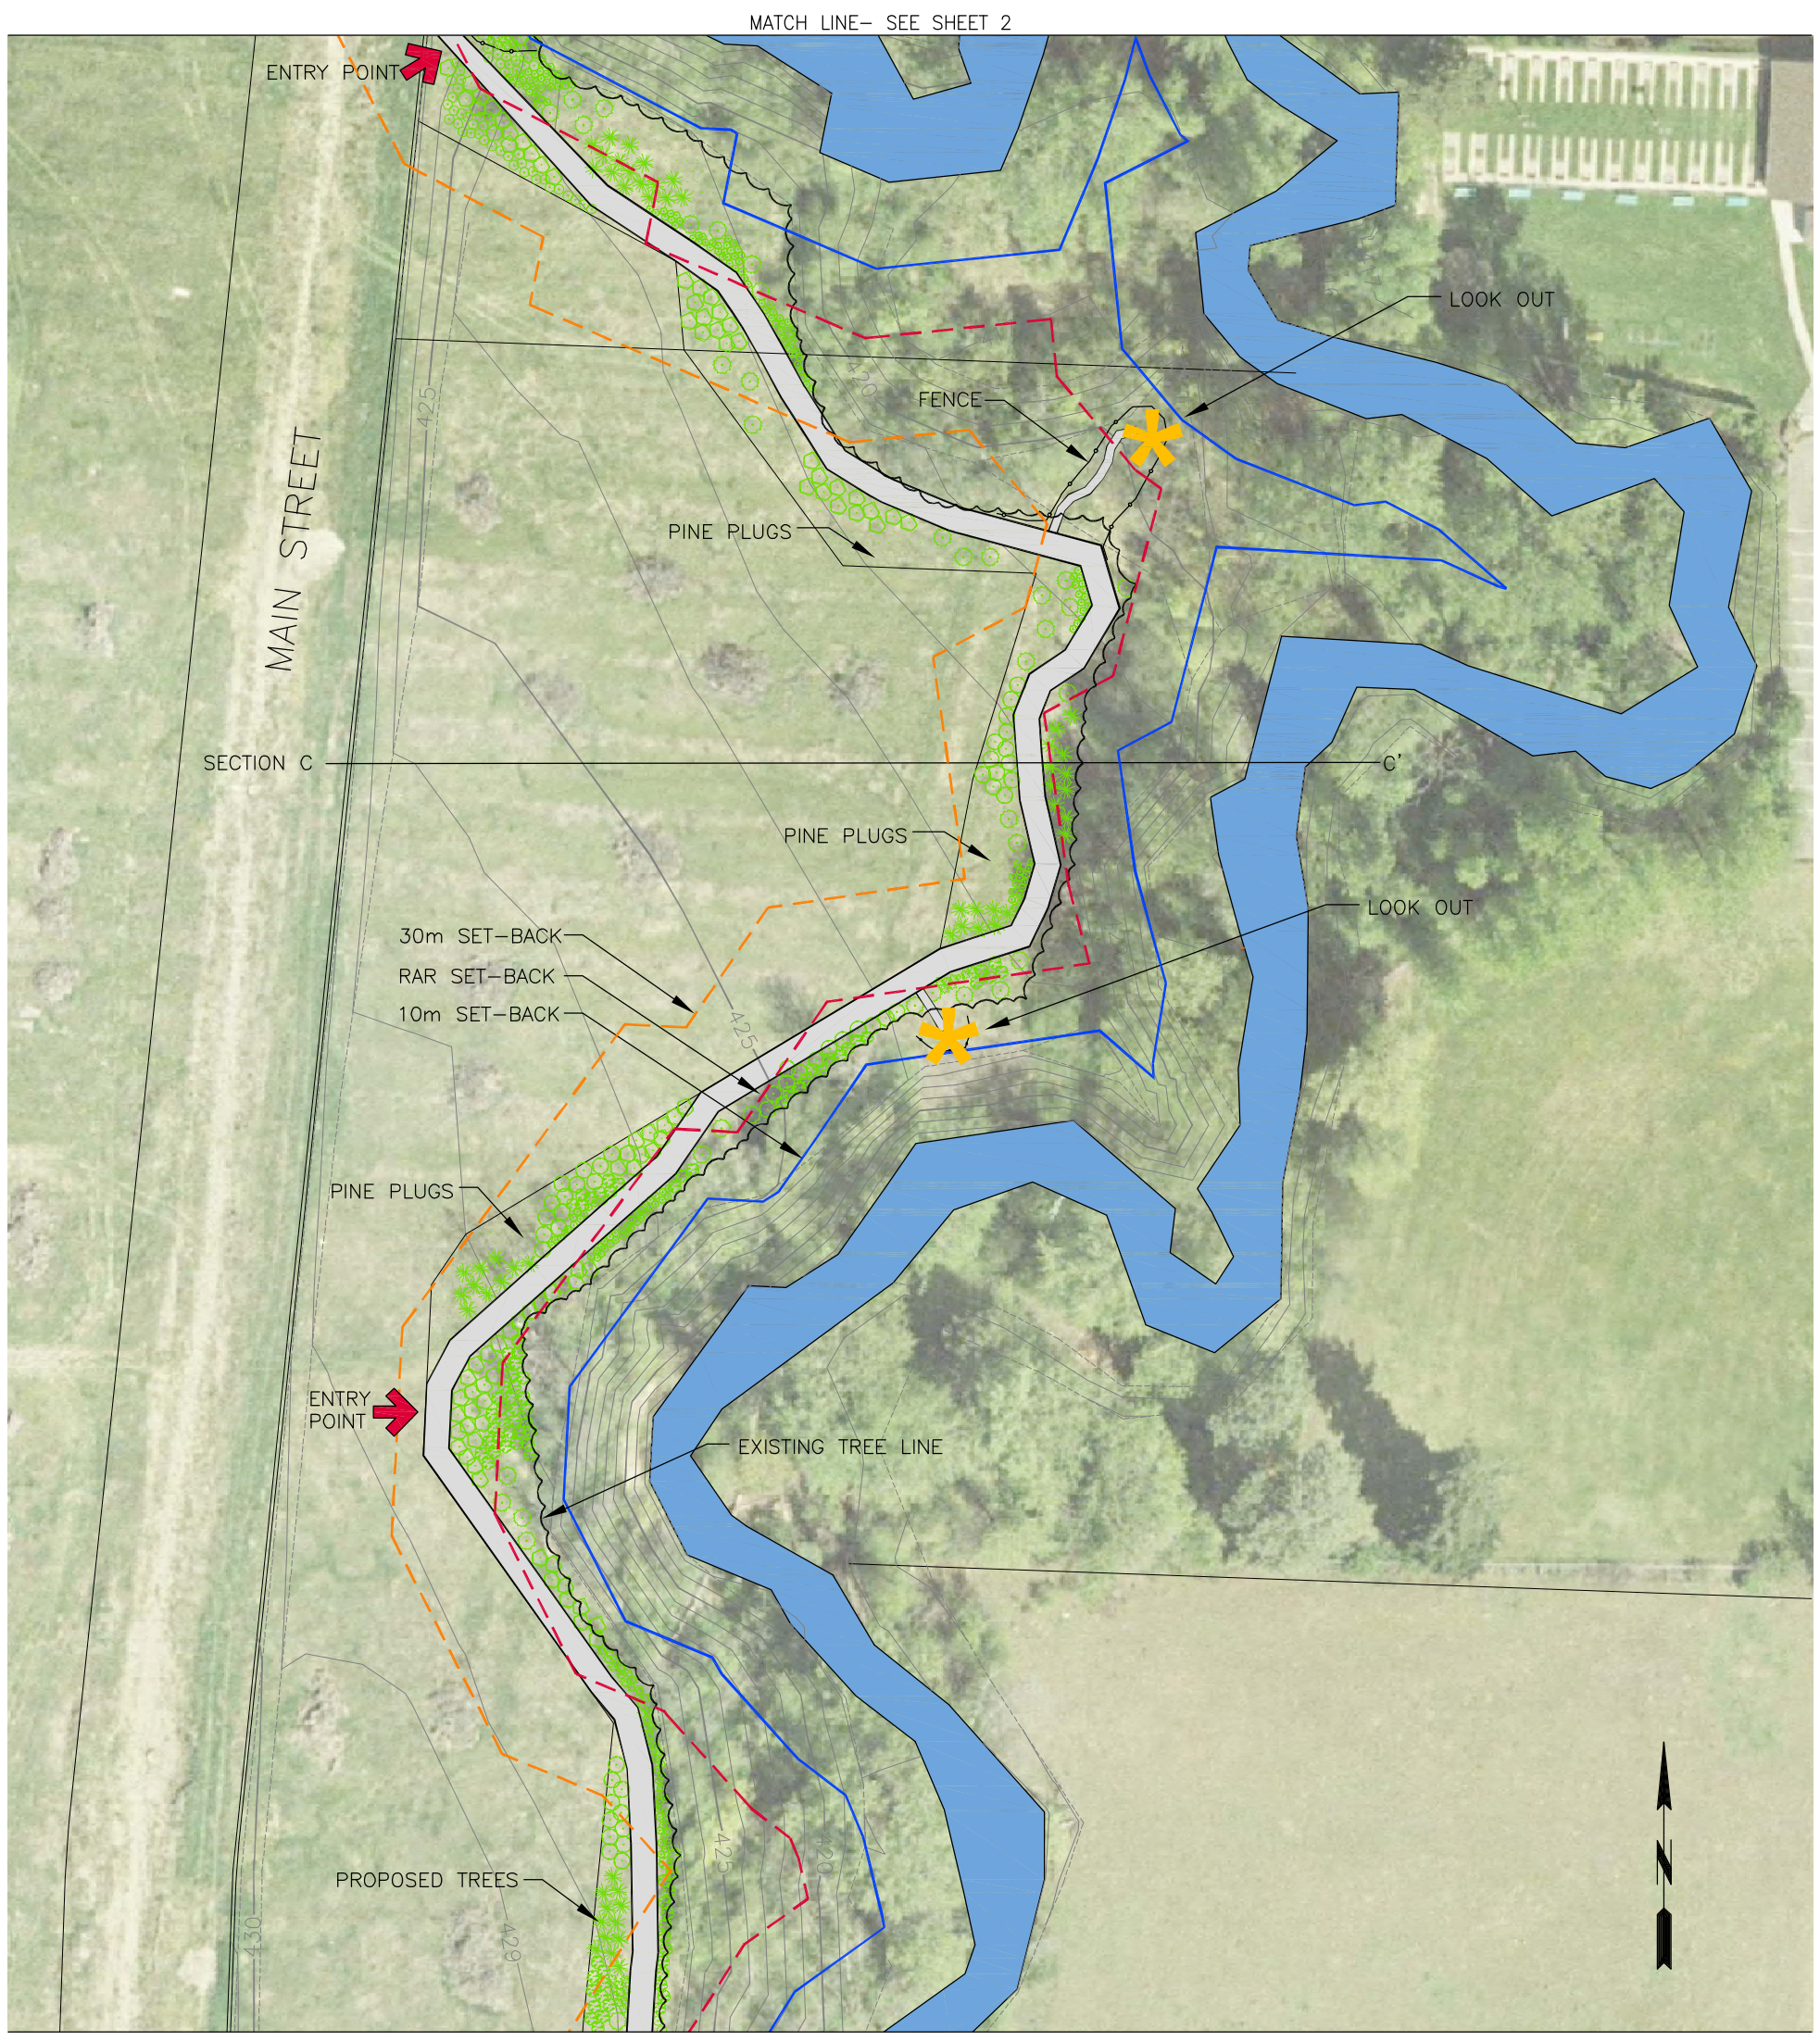


MATCH LINE- SEE SHEET 3



MATCH LINE- SEE SHEET 5

SCALE 1:800

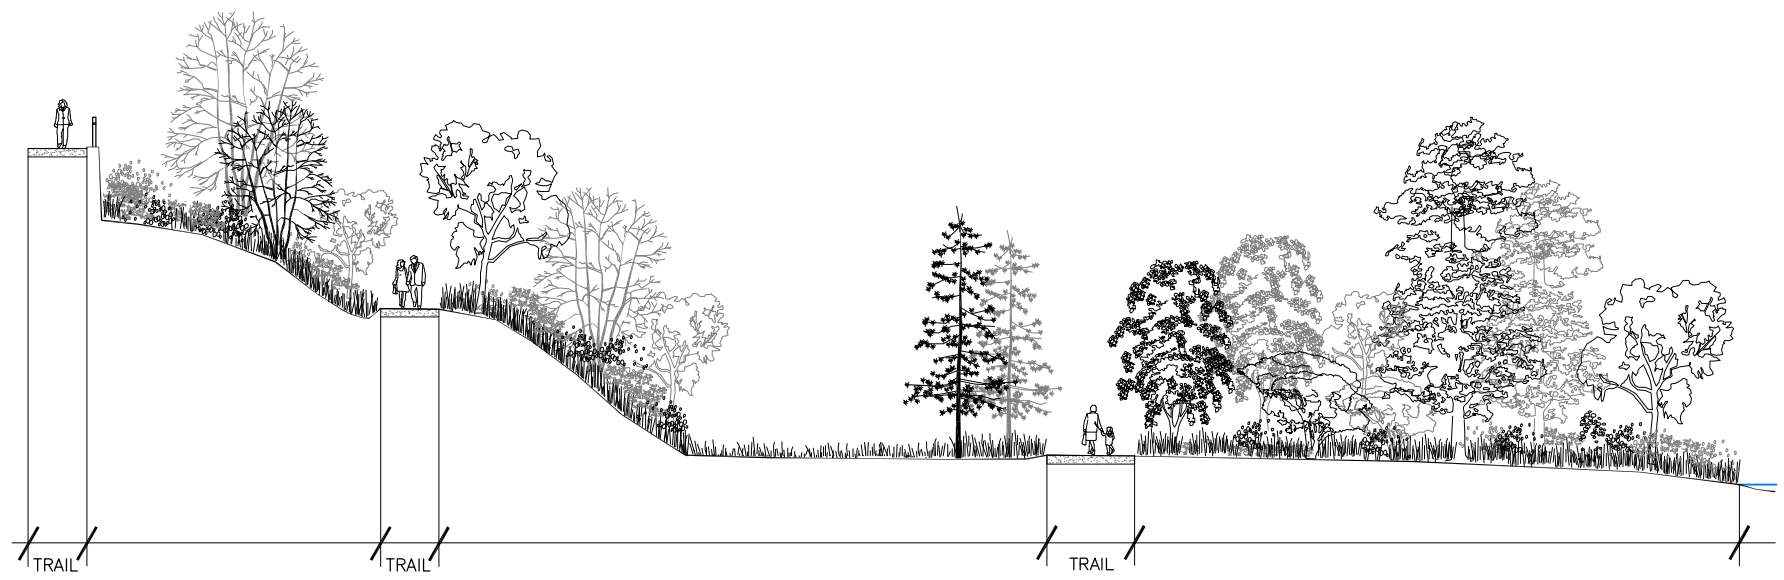

SECTION D

SCALE 1:250

MATCH LINE- SEE SHEET 4

SECTION E

PROPOSED TREES

30m SET-BACK

RAR SET-BACK

10m SET-BACK

EXISTING TREE LINE

MAIN STREET

ENTRY POINT

SCALE 1:800



SECTION D

SCALE 1:300