


WILDLAND FIRE DP EXEMPTIONS INFORMATION GUIDE

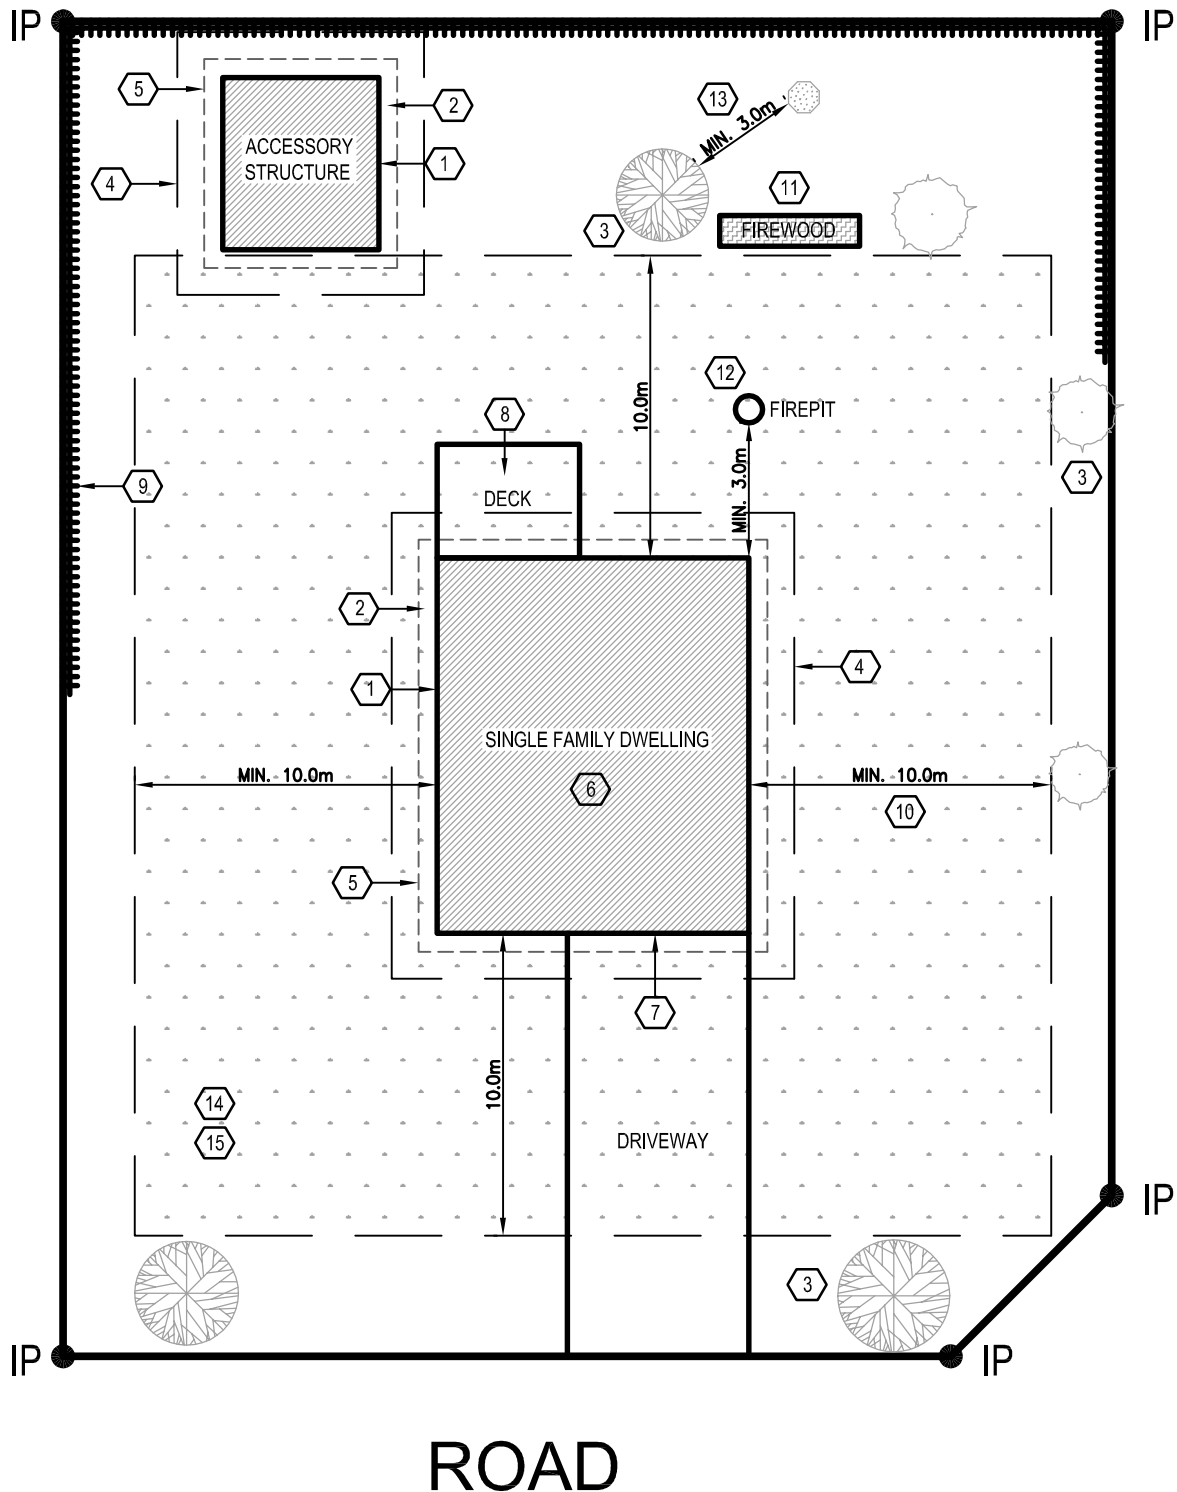

LEGEND

- ① NON-COMBUSTIBLE CLADDING
- ② FIRE RESISTANT ROOFING (CLASS A, B OR C RATED ROOFING MATERIALS)
- ③ TREES / SHRUBS (MIN. 10.0m FROM STRUCTURES) CONSIDER DECIDUOUS / LEAF TREES
- ④ NON-COMBUSTIBLE LANDSCAPING (MIN. 1.5m FROM STRUCTURES)
- ⑤ GUTTER GUARDS
- ⑥ ATTIC VENTING / INTAKE PENETRATIONS TO BE PROTECTED BY NON-COMBUSTIBLE 3mm SCREENS
- ⑦ ALL EXTERIOR DOORS TO BE WEATHERSTRIPPED (INCLUDES VEHICULAR DOORS)
- ⑧ KEEP DEBRIS FROM ACCUMULATING UNDER DECKS. ENCLOSE BELOW IF NOT ACCESSIBLE (LESS THAN 1.8m)
- ⑨ COMBUSTIBLE FENCING MIN. 1.5m FROM STRUCTURES
- ⑩ LANDSCAPING, FIRE RESISTANT PLANTINGS ONLY WITHIN 10.0m OF STRUCTURES
FIRESMARTBC.CA/LANDSCAPING-HUB/FIRE-RESISTANT-PLANTS/
- ⑪ FIREWOOD PILES AND FUELS TO BE STORED MIN. 10.0m FROM STRUCTURES
- ⑫ FIRE PITS AND BURN BARRELS MIN. 3.0m FROM STRUCTURES
- ⑬ TREES, 10.0m FROM STRUCTURES TO BE SPACED MIN. 3.0m APART (CONSIDER DECIDUOUS / LEAF TREES)
- ⑭ BEST PRACTICE, KEEP PROPERTY MANICURED, PRUNED AND REMOVE COMBUSTIBLE MATERIALS
- ⑮ FOLLOW BEST PRACTICE, SEE FIRE SMART CANADA NEIGHBOURHOOD RECOGNITION PROGRAM - FIRESMARTBC.CA

THE ABOVE CONSTRUCTION CHECKLIST HAS BEEN COMPILED FROM THE FIRESMART BC WEBSITE, IF AN ALTERNATIVE METHOD IS PROPOSED, PLEASE SUBMIT A REPORT FROM A REGISTERED PROFESSIONAL FORRESTER (RPF) INCLUDING DETAILED COMPLIANCE AND GUIDELINES.